


# Aughton Street Gateway Markers

Sketch Proposal for two entrance markers in Bronze and timber

27 June 2005

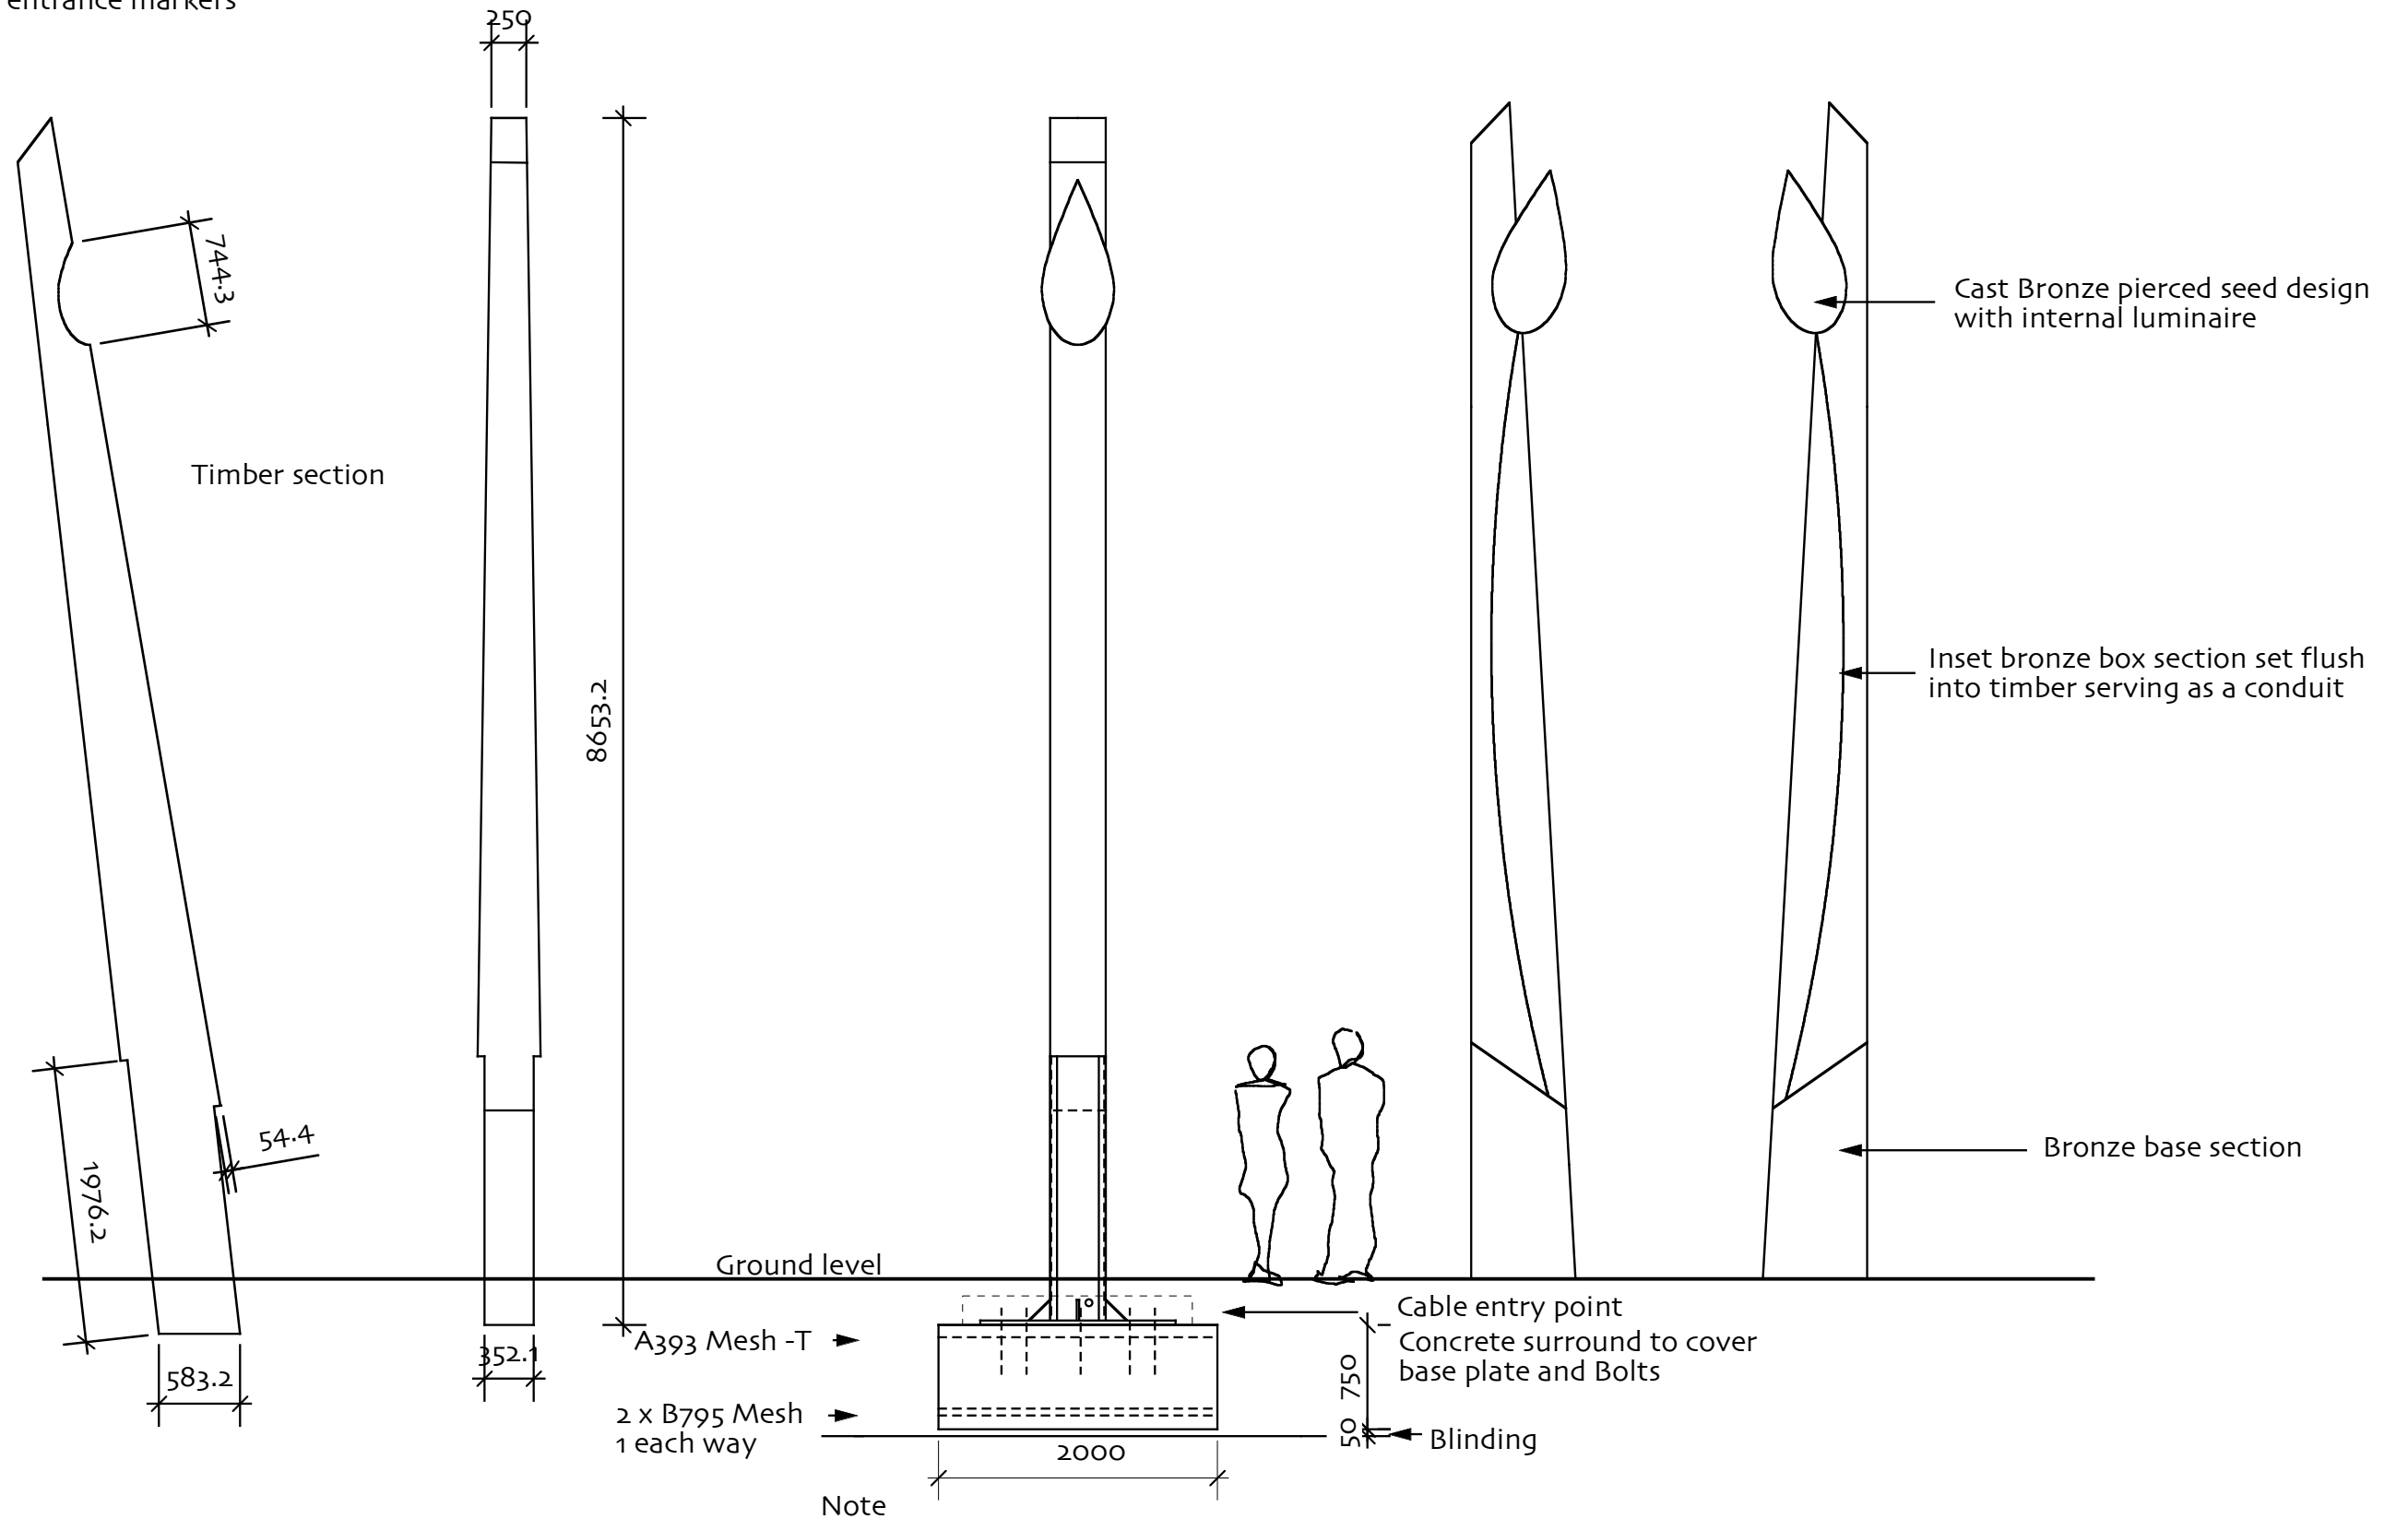

Foundation taken down to ground suitable for Bearing =75KW/m2

Note  
 Base 2000sq. x 750 deep  
 All Concrete Grade c35  
 Cover to re-inforcement 50mm min  
 Fixing Bolts to be resin Anchors post drilled after foundation poured